


TOTAL: 529 CARPARK SPACES IN BASEMENT

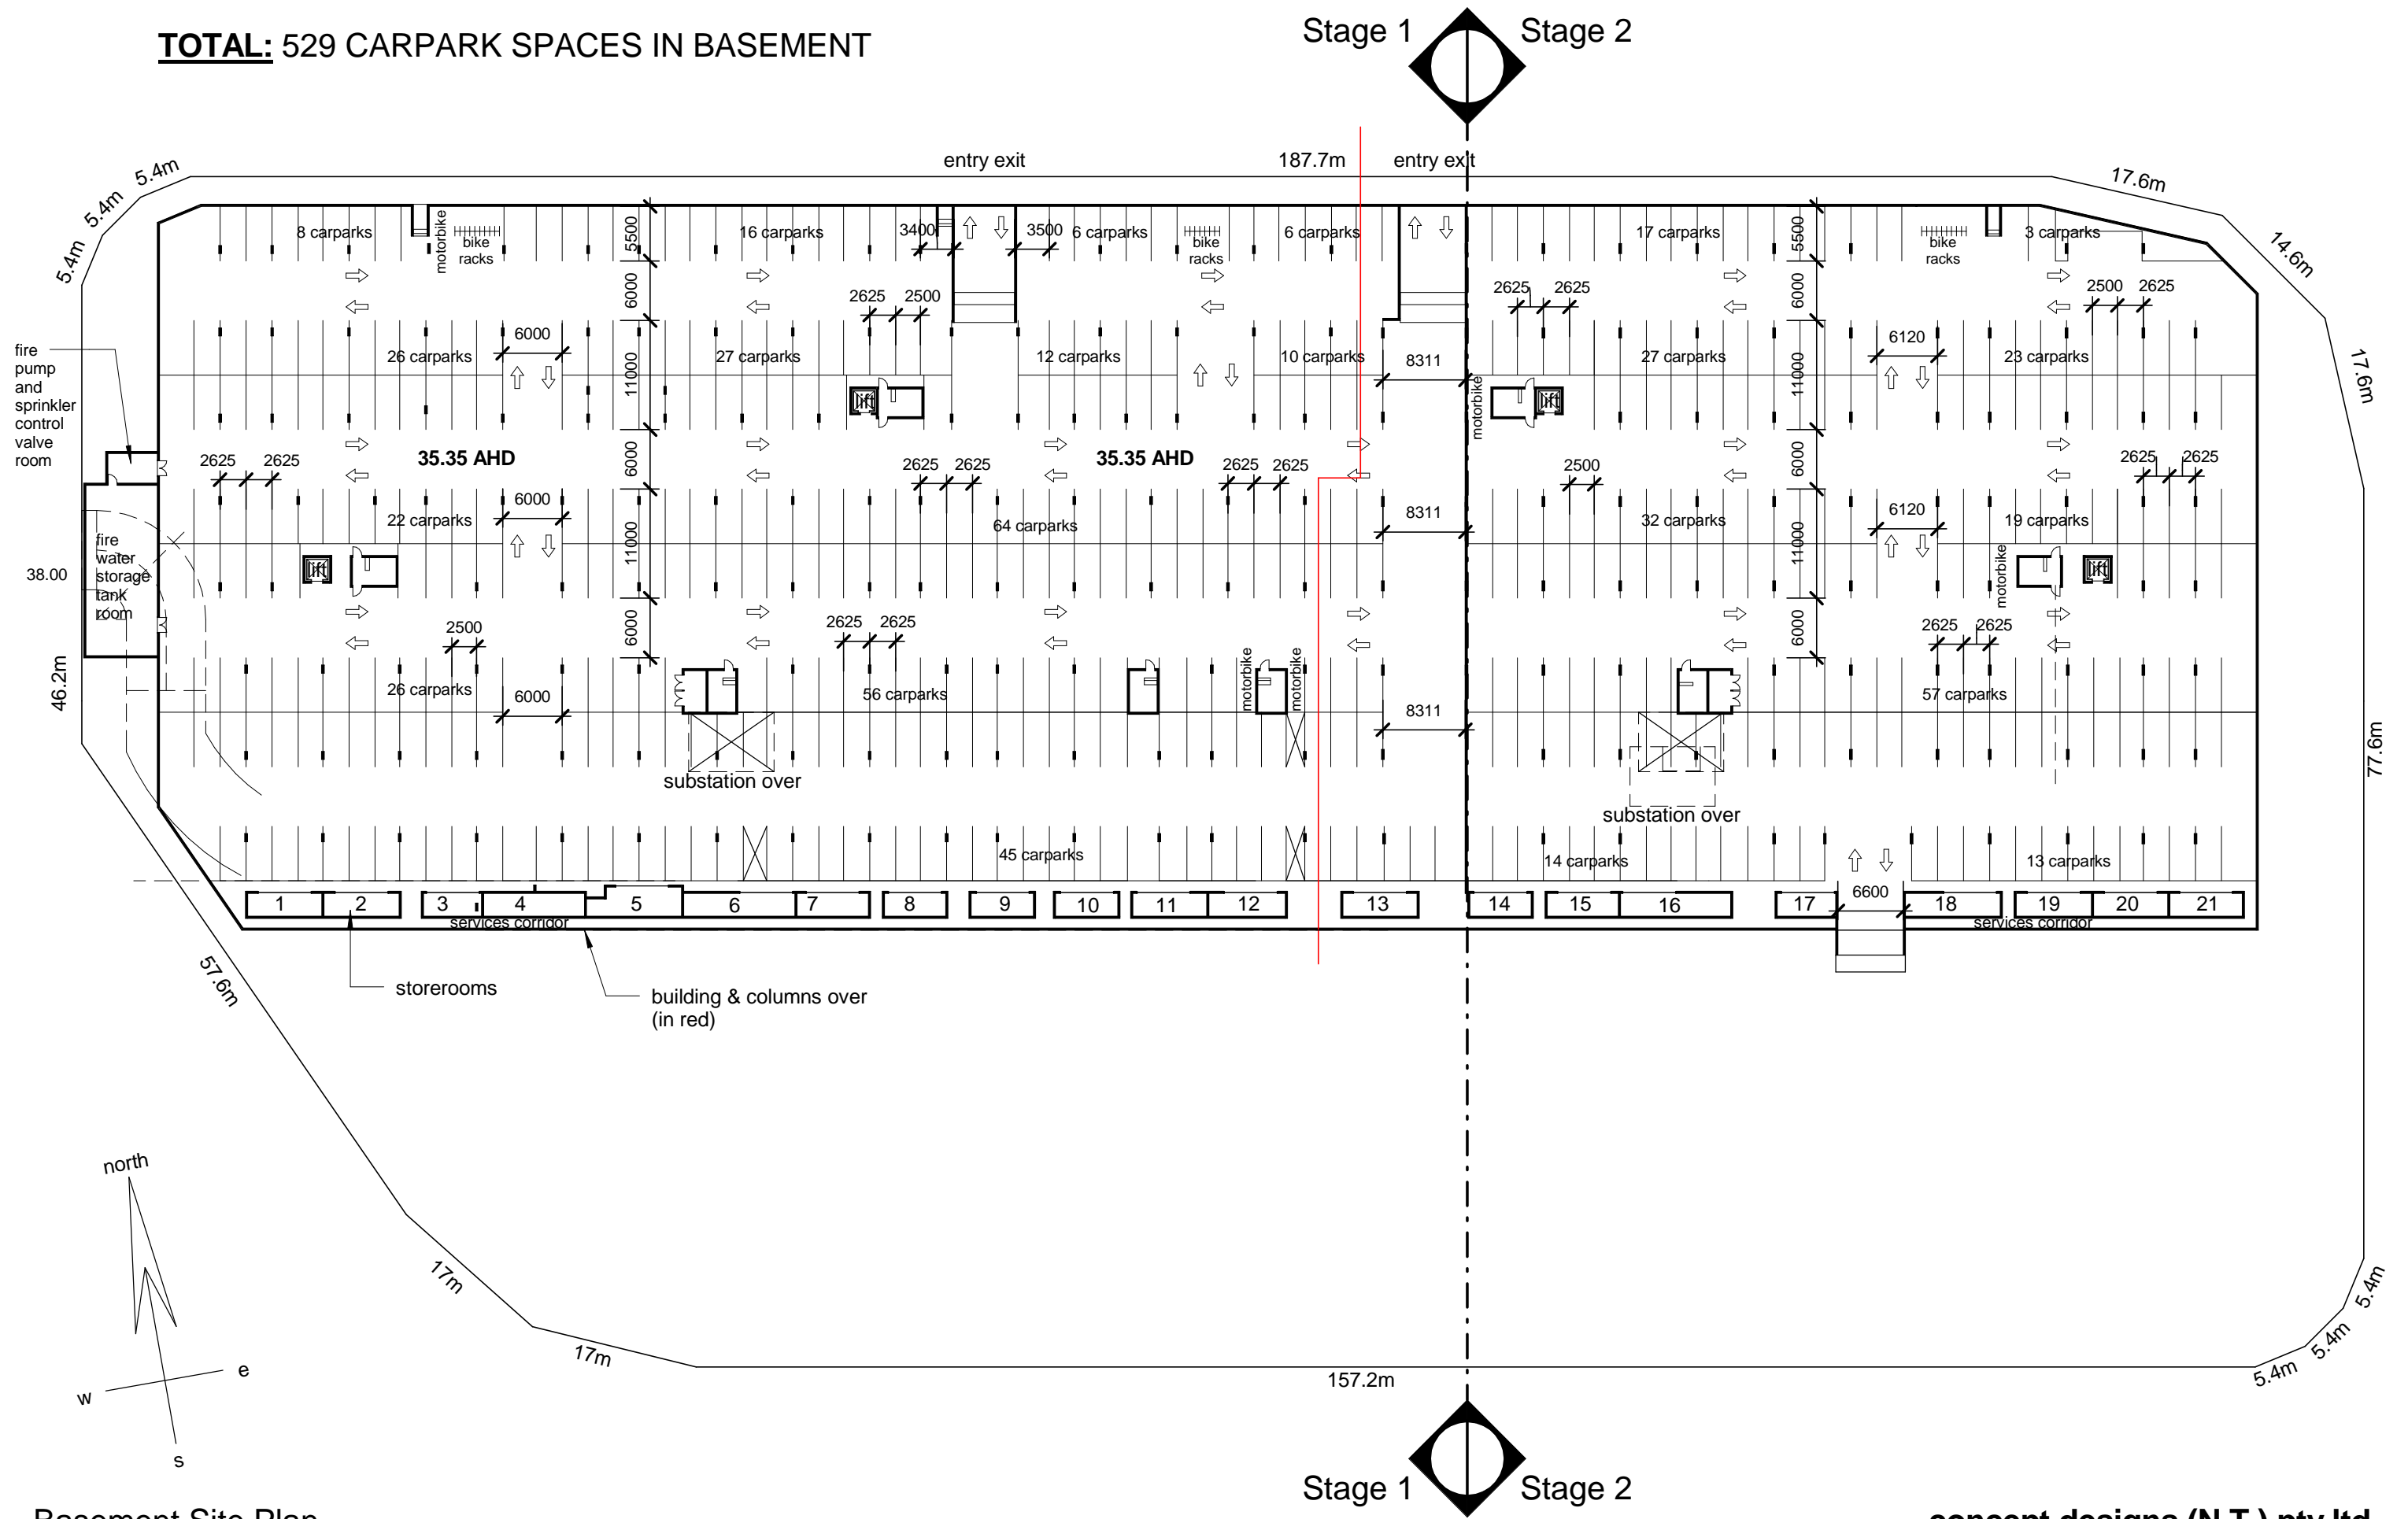

Basement Site Plan
Lot 38 Berrimah Business Park

concept designs (N.T.) pty ltd
residential industrial and commercial design
dwg no 12007BBP
date 08/04/13
scale 1 : 600
sheet A101
drawn by KA
Designer - George Savvas
c copyright reserved
Lot 38 Berrimah Business Park
ph 0407720703
fax 89412502
email gsavvas@bigpond.net.au