
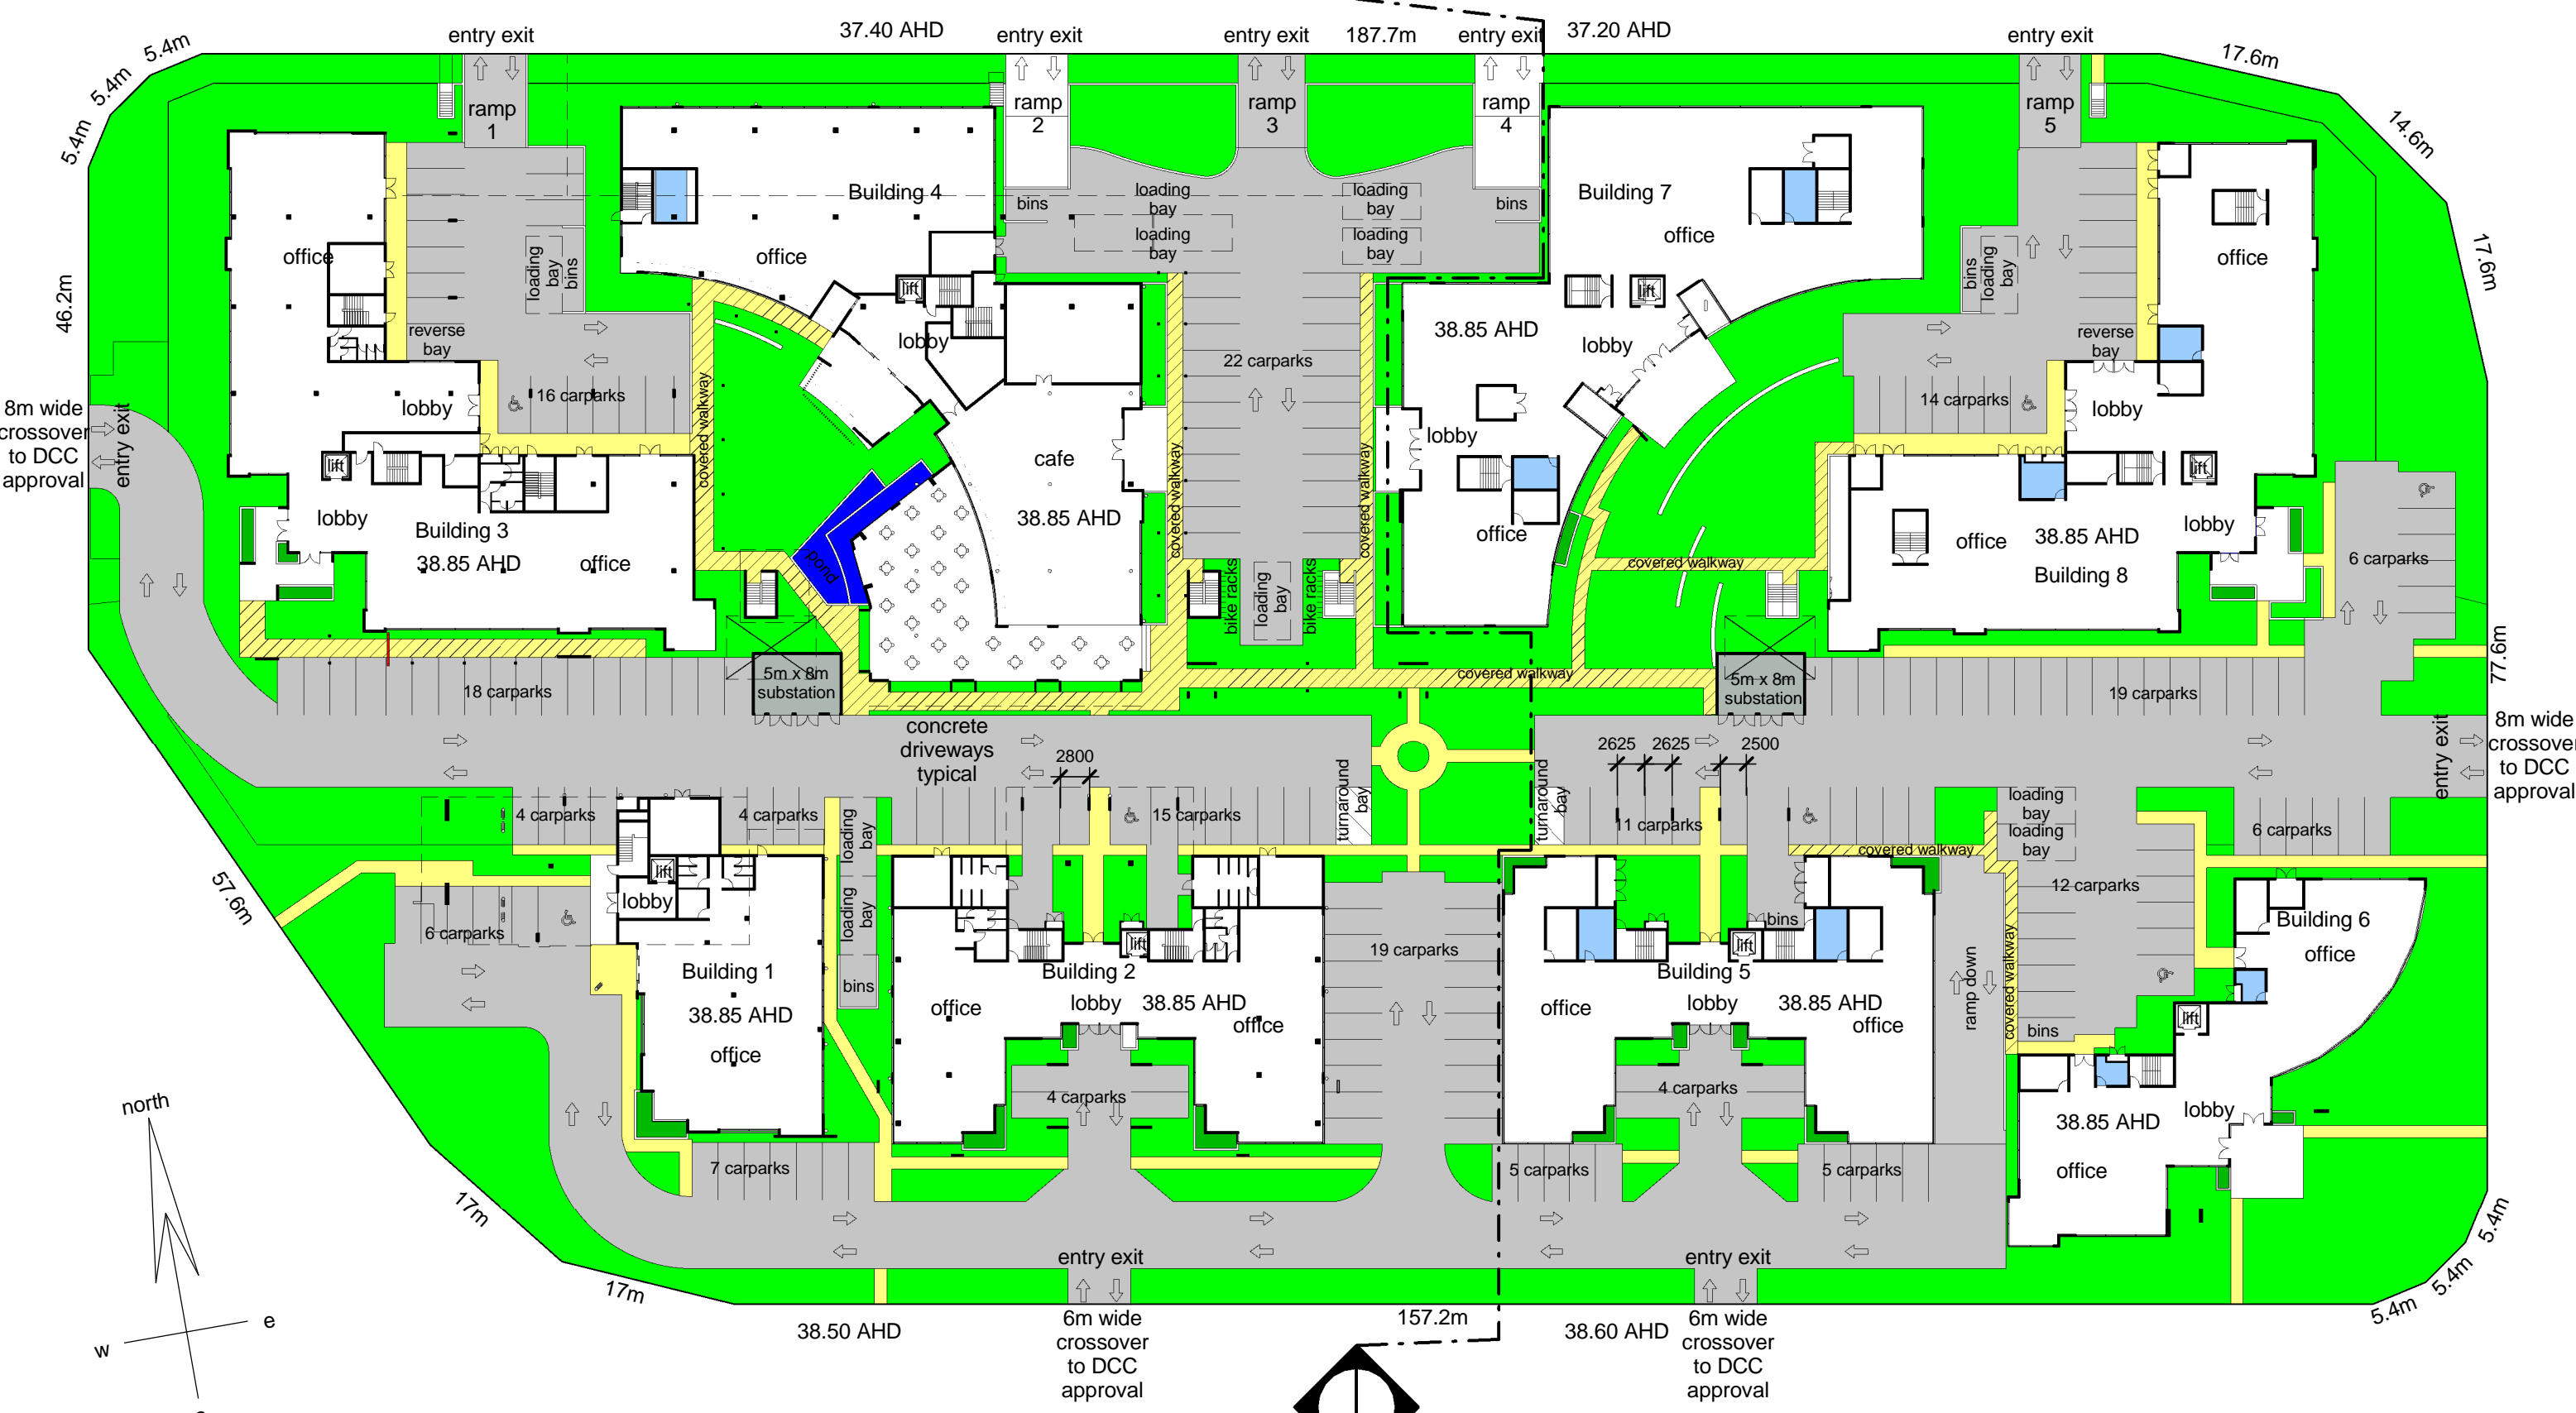


Hatching to walkways denotes extent of covered walkways

TOTAL: 197 CARPARK SPACES ON GROUND

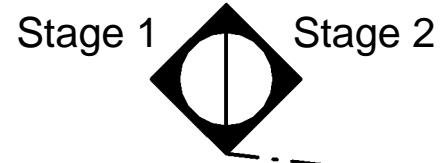

Ground Level Site Plan
 Lot 38 Berrimah Business Park

concept designs (N.T.) pty ltd

residential	industrial	and	commercial	design
dwg no 12007BBP	Designer - George Savvas			ph 0407720703
date 08/04/13	c copyright reserved			fax 89412502
scale 1 : 600	Lot 38 Berrimah Business Park			email gsavvas@bigpond.net.au
sheet A102				
drawn by KA				